


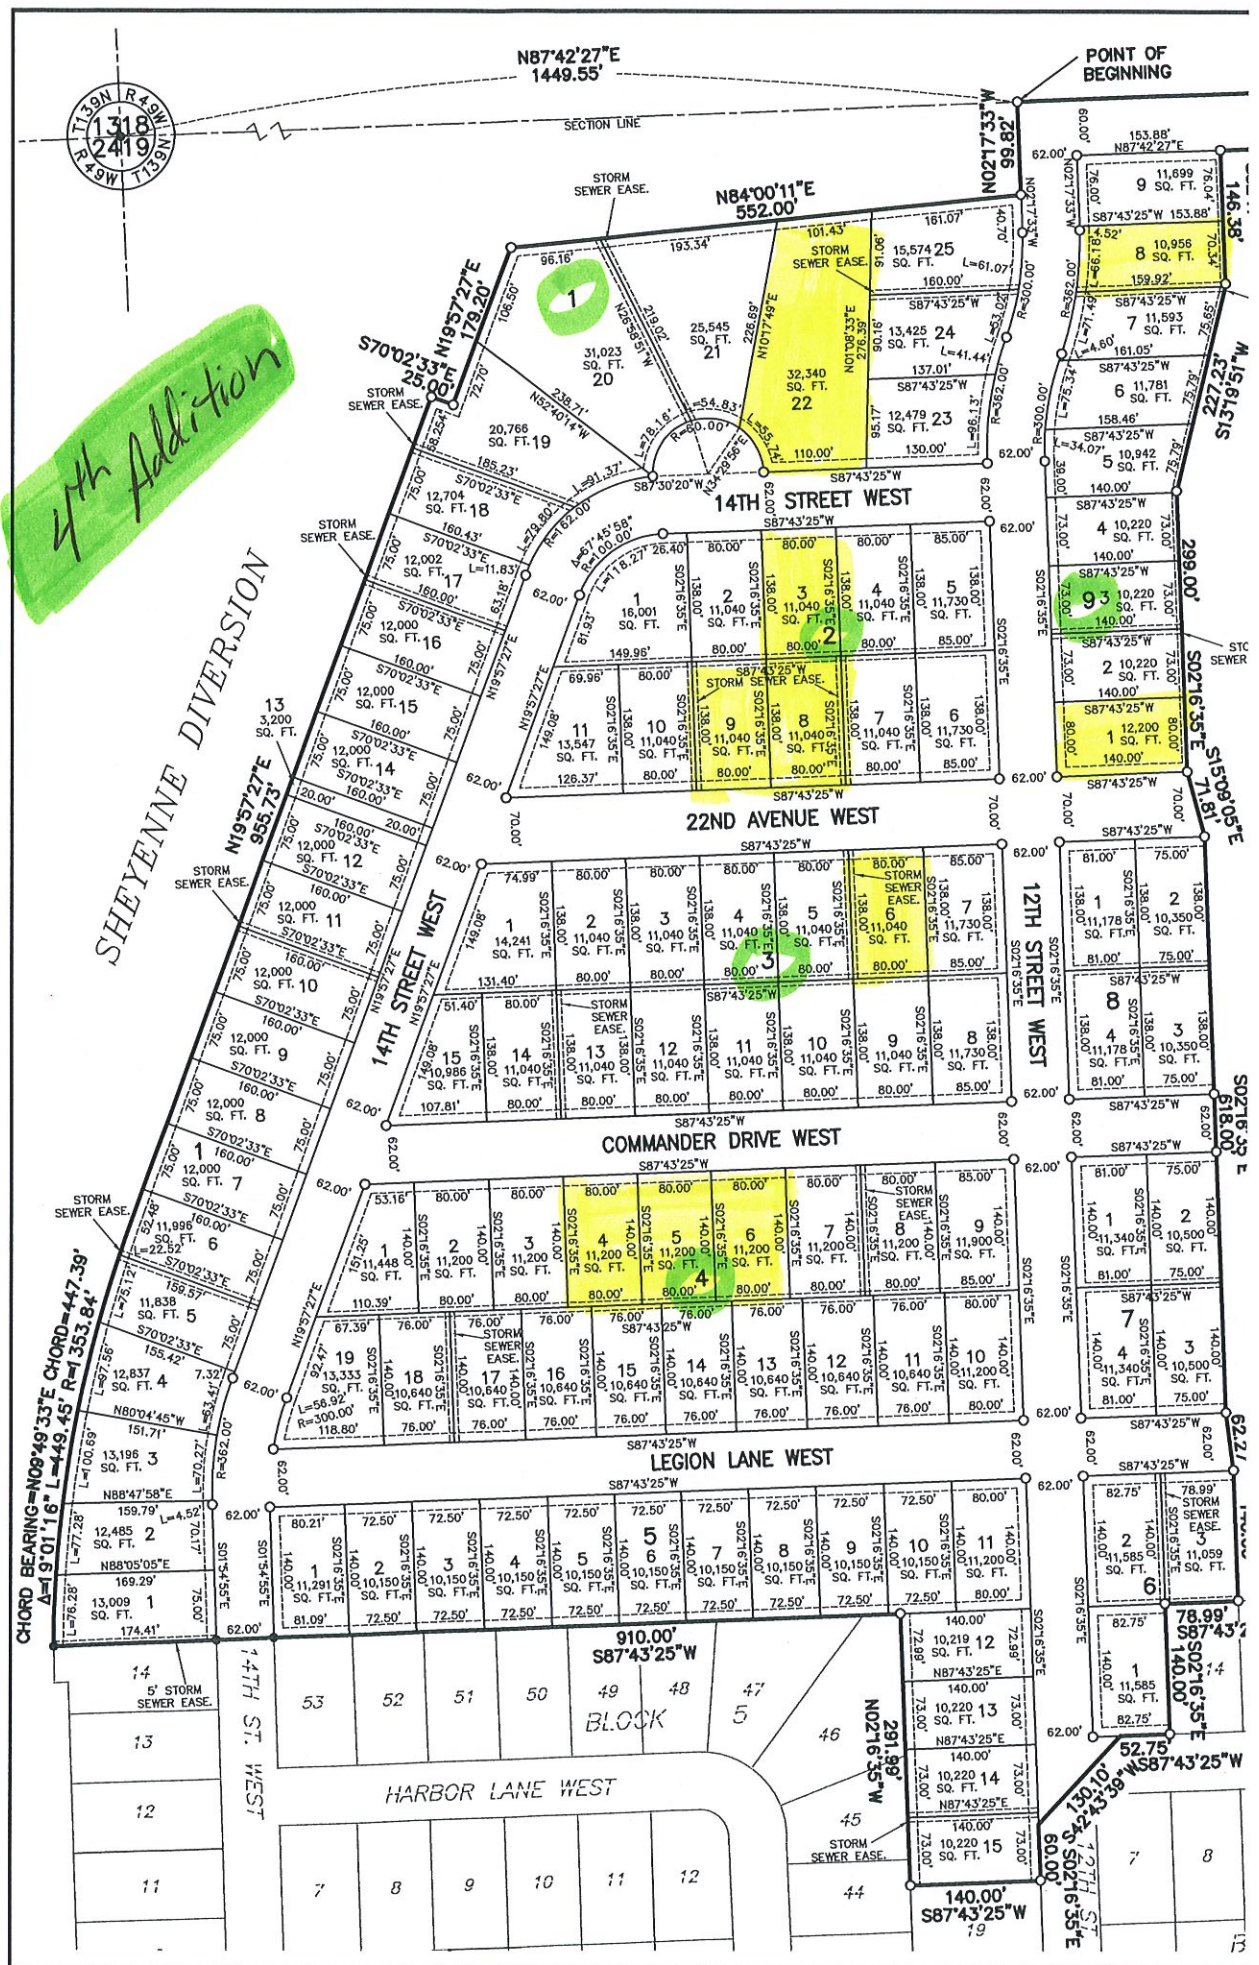

4th Addition

SHEYENNE DIVERSION




N87°42'27"E
1449.55'

POINT OF BEGINNING

N84°00'11"E
552.00'

14TH STREET WEST

22ND AVENUE WEST

COMMANDER DRIVE WEST

LEGION LANE WEST

HARBOR LANE WEST

BLOCK 5

14TH ST. WEST

291.89'
N02°16'35"W

140.00'
S87°43'25"W

52.75'
S87°43'25"W

78.99'
S87°43'25"W

11,585 SQ. FT.

10,500 SQ. FT.

11,900 SQ. FT.

11,730 SQ. FT.









14TH ST. WEST

13,009 SQ. FT.

169.29'

12,485 SQ. FT.

159.79'

12,837 SQ. FT.

11,838 SQ. FT.





















